


NOTES:

- A. RAIL TO BE MIN. 42" ABOVE WALK SURFACE; POSTS AND RAILS PLUMB AND LEVEL
- B. UNIT FABRICATED FROM ASTM 500 GRADE B/C TUBE STEEL
- C. FULLY WELD ALL JOINTS. DO NOT LEAVE OPENINGS IN JOINTS WHERE RUST MAY DEVELOP.
- D. ALL WELDS ARE TO BE GROUND SMOOTH.
- E. FINISH IS ELECTROSTATICALLY APPLIED POWDER COAT
- F. COLOR- UNIVERSITY STD. BRONZE

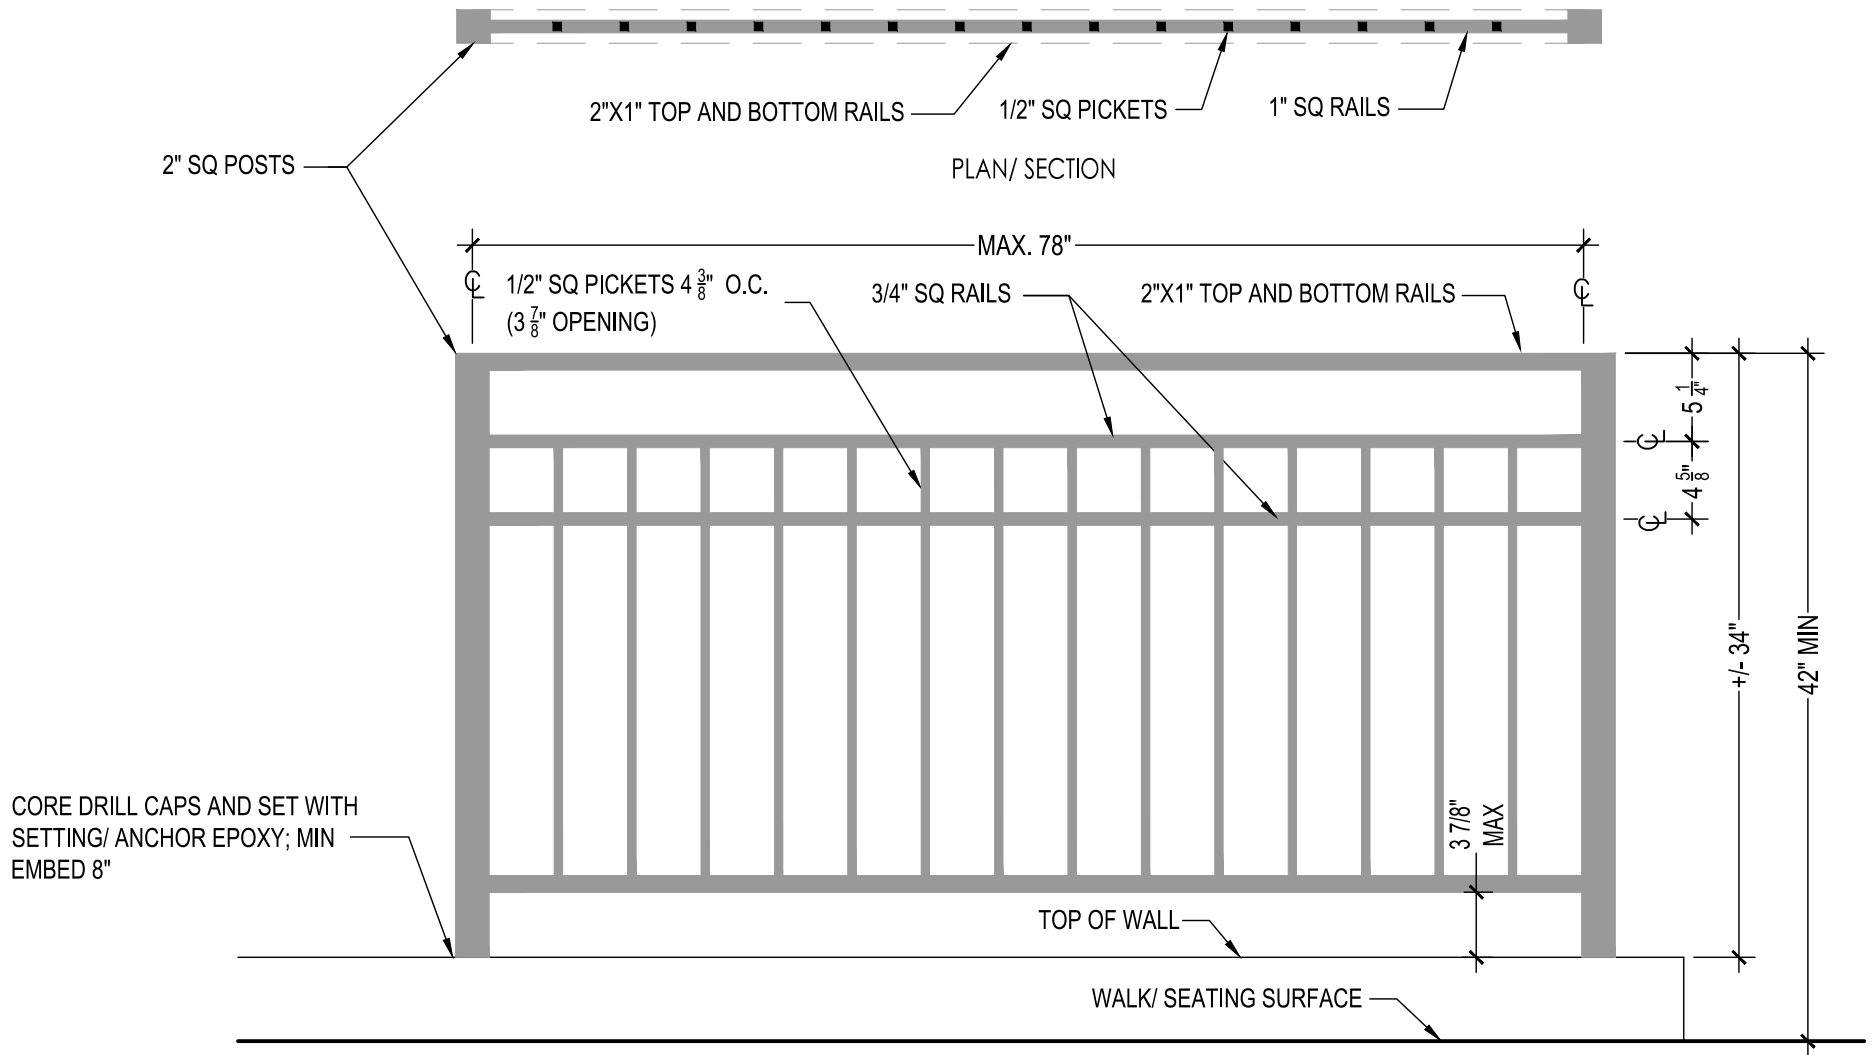

ELEVATION
OWENS/ O'SHAG GUARDRAIL
 NOT TO SCALE